


LIELVARDE
LIELVARDE (MIL)

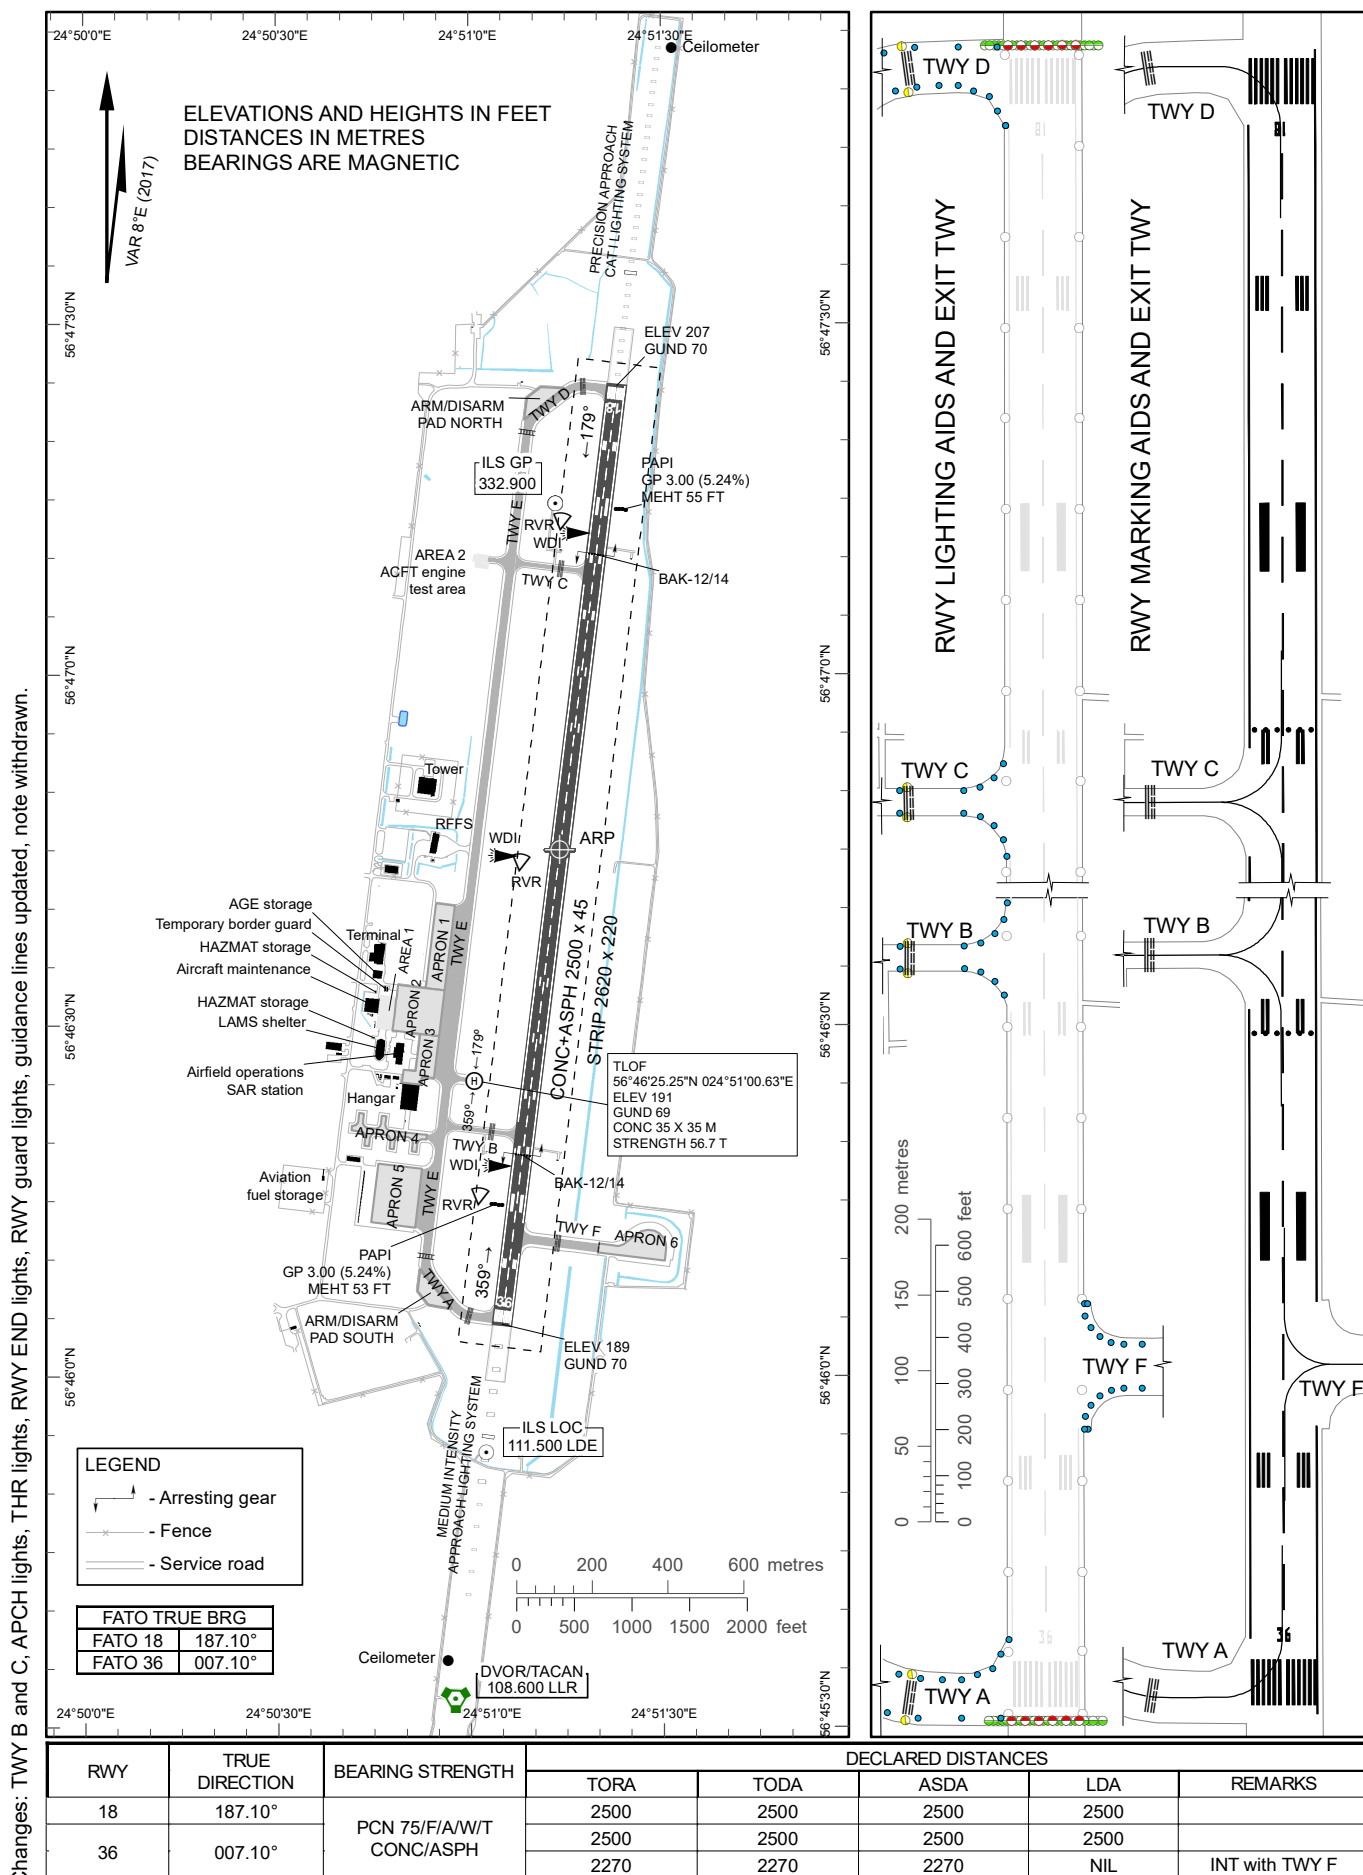

Changes: TWY B and C, APCH lights, THR lights, RWY END lights, RWY guard lights, guidance lines updated, note withdrawn.

INTENTIONALLY LEFT BLANK